



# BUND CENTRELINE - LONGSECTION

SCALE: H 1:500, V 1:100. DATUM: 8.000

- Notes**
- Do not scale this drawing. All dimensions must be checked/verified on site. If in doubt ask.
  - This drawing is to be read in conjunction with all relevant architects, engineers and specialists drawings and specifications.
  - All dimensions in millimetres unless noted otherwise. All levels in metres unless noted otherwise.
  - Any discrepancies noted on site are to be reported to the engineer immediately.
  - Subject to consent and approval. Do not construct from this drawing.

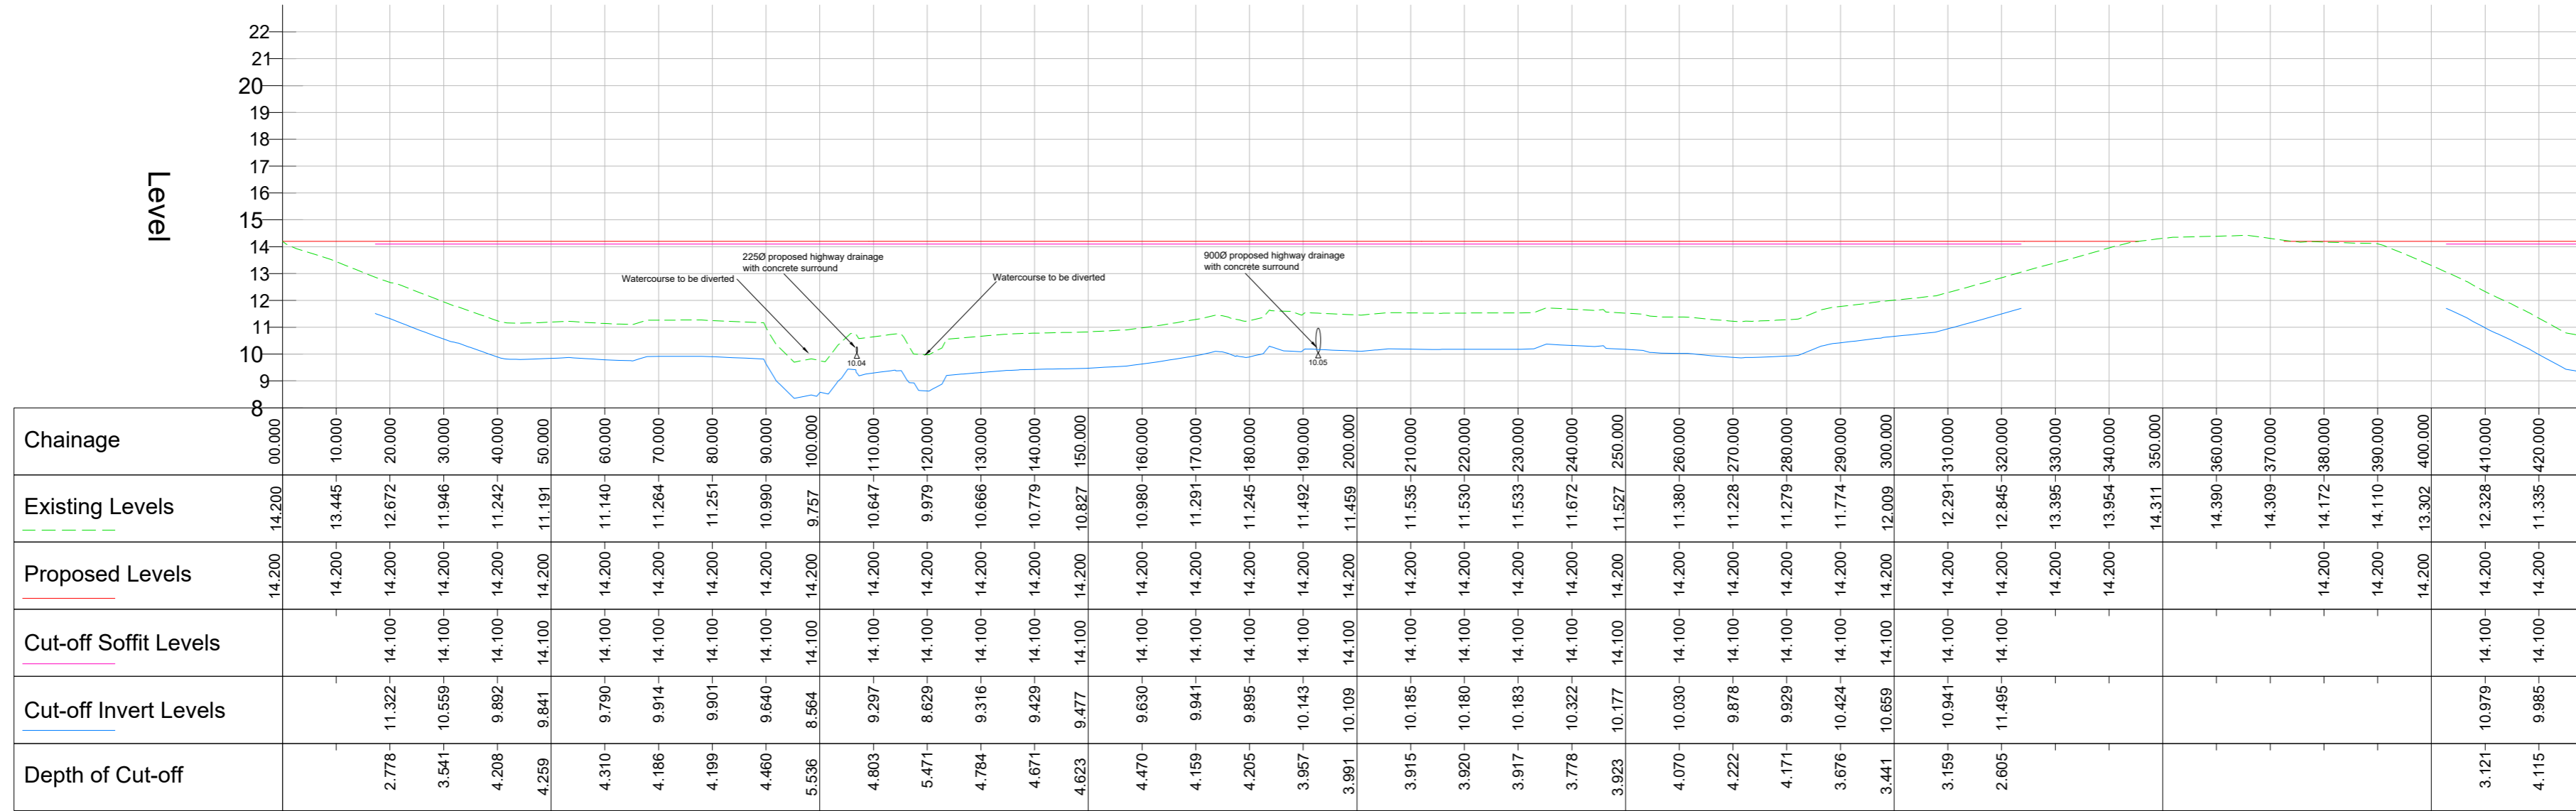

Continued on SSFA-BWB-ZZ-XX-DR-CE-0028

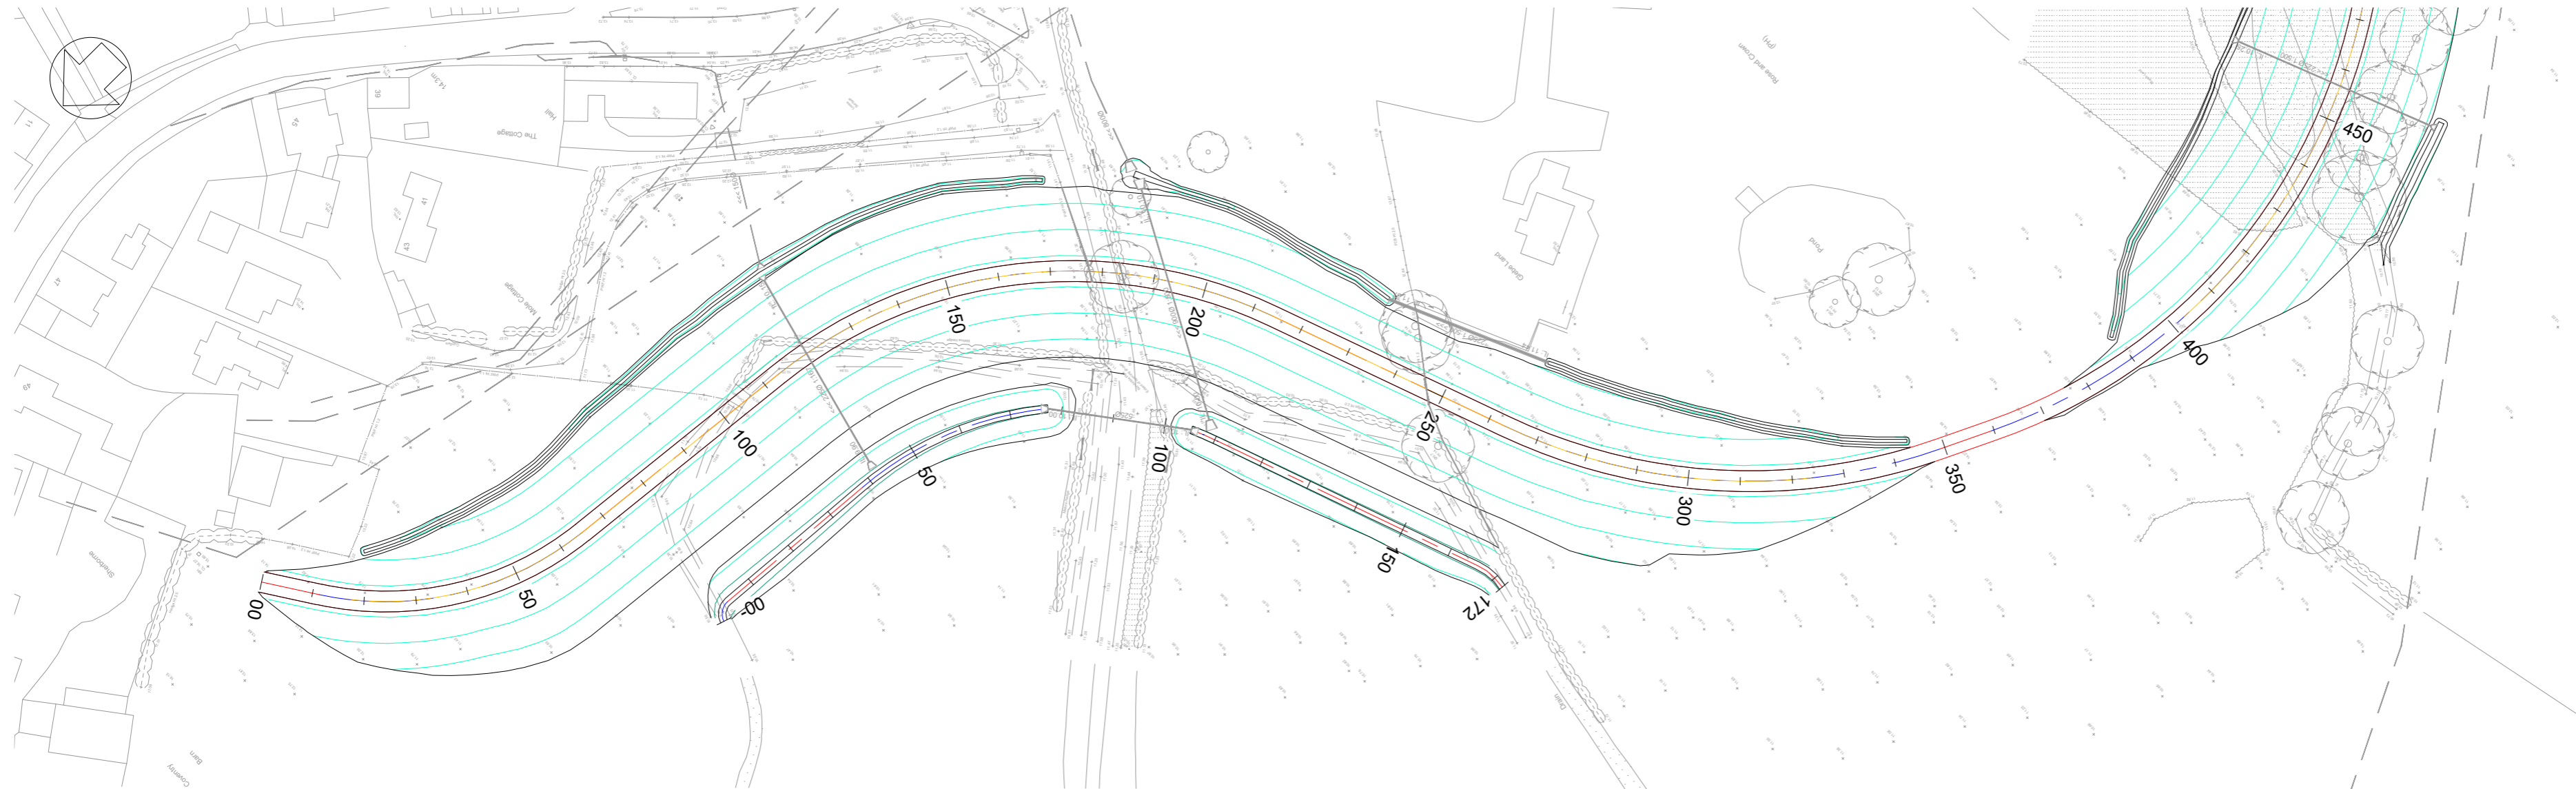

P01	21/09/21	PRELIMINARY ISSUE	CT	GL
Rev	Date	Details of issue / revision	Drw	Rev

**Issues & Revisions**

**BWB**  
A CAF GROUP COMPANY

- Birmingham | 0121 233 3322
- Leeds | 0113 233 8000
- London | 020 7234 9122
- Manchester | 0161 233 4260
- Nottingham | 0115 924 1100

www.bwbconsulting.com

Client  
**Environment Agency**

Project Title  
**Severn Stoke Flood Alleviation Scheme**

Drawing Title  
**Longsections - Bund Sheet 1 of 3**

Drawn:	C Thorpe	Reviewed:	G Littlewood
BWB Ref:	BMW 2835	Date:	21/09/21
		Scale@A2:	1:1000
<b>PRELIMINARY</b>			
Project - Originator - Zone - Level - Type - Role - Number	Status	Rev	
SSFA-BWB-ZZ-XX-DR-CE-0027	S2	P01	