


- Notes**
- Do not scale this drawing. All dimensions must be checked/verified on site. If in doubt ask.
  - This drawing is to be read in conjunction with all relevant architects, engineers and specialists drawings and specifications.
  - All dimensions in millimetres unless noted otherwise. All levels in metres unless noted otherwise.
  - Any discrepancies noted on site are to be reported to the engineer immediately.
  - Location of all services and utilities to be confirmed prior to construction.
  - Subject to consent and approval. Do not construct from this drawing.

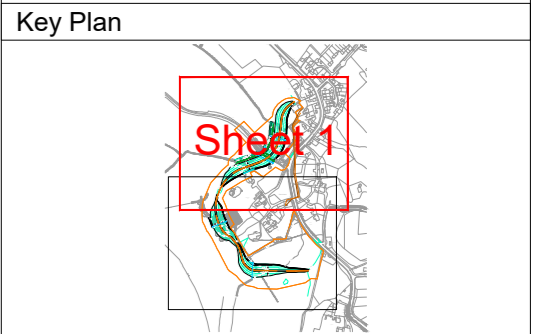

- Legend**
- Illustrative Site Boundary
  - Existing
    - Water Main
    - Oil Pipe Line
    - Surface Water/Highway Drainage to be retained
    - Foul Sewer
    - Foul Rising Main
    - Overhead Electricity Cables
  - Proposed
    - 5m Stand-off
    - Fence
    - Hedge
    - Gate
    - Surface Water Pipe
    - Headwall
    - Cut-off Trench
    - Filter Drain

P01	16/09/21	PRELIMINARY ISSUE	CT	GL
Rev	Date	Details of issue / revision	Drw	Rev

**Issues & Revisions**

**BWB**  
A CAF GROUP COMPANY

Birmingham | 0121 233 3322  
 Leeds | 0113 233 8000  
 London | 020 7234 9122  
 Manchester | 0161 233 4260  
 Nottingham | 0115 924 1100  
[www.bwbconsulting.com](http://www.bwbconsulting.com)

Client  
**Environment Agency**

Project Title  
**Severn Stoke Flood Alleviation Scheme**

Drawing Title  
**General Arrangement Sheet 1 of 2**

Drawn:	C Thorpe	Reviewed:	G Littlewood
BWB Ref:	BMW 2835	Date:	16/09/21
Scale:	A2: 1:1000		
<b>PRELIMINARY</b>			
Project - Originator - Zone - Level - Type - Role - Number	Status	Rev	
SSFA-BWB-ZZ-XX-DR-CE-0023	S2	P01	