


- Notes**
1. Do not scale this drawing. All dimensions must be checked/verified on site. If in doubt ask.
 2. This drawing is to be read in conjunction with all relevant architects, engineers and specialists drawings and specifications.
 3. All dimensions in millimetres unless noted otherwise. All levels in metres unless noted otherwise.
 4. Any discrepancies noted on site are to be reported to the engineer immediately.
 5. Location of all services and utilities to be confirmed prior to construction.
 6. Subject to consent and approval. Do not construct from this drawing.

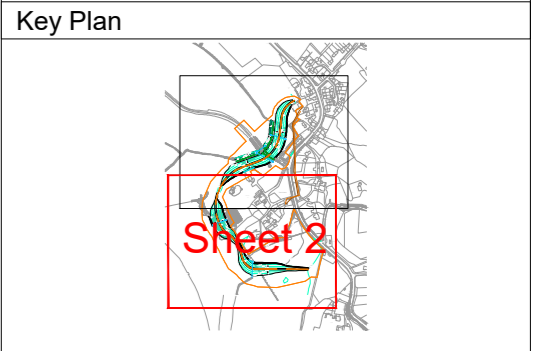

- Legend**
- Illustrative Site Boundary
 - Existing
 - Water Main
 - Oil Pipe Line
 - Surface Water/Highway Drainage to be retained
 - Foul Sewer
 - Foul Rising Main
 - Overhead Electricity Cables
 - Proposed
 - Bund and Watercourse Diversion Extent
 - 5m Stand-off
 - Fence
 - Hedge
 - Gate
 - Surface Water Pipe
 - Headwall
 - Cut-off trench
 - Filter Drain

P01	16/09/21	PRELIMINARY ISSUE	CT	GL
Rev	Date	Details of issue / revision	Drw	Rev

Issues & Revisions

BWB
A CAF GROUP COMPANY

Birmingham | 0121 233 3322
 Leeds | 0113 233 8000
 London | 020 7234 9122
 Manchester | 0161 233 4260
 Nottingham | 0115 924 1100
www.bwbconsulting.com

Client
Environment Agency

Project Title
Severn Stoke Flood Alleviation Scheme

Drawing Title
General Arrangement Sheet 2 of 2

Drawn:	C Thorpe	Reviewed:	G Littlewood
BWB Ref:	BMW 2835	Date:	16/09/21
		Scale@A2:	1:1000

Drawing Status
PRELIMINARY

Project - Originator - Zone - Level - Type - Role - Number Status Rev
SSFA-BWB-ZZ-XX-DR-CE-0024 S2 P01